


rev.	date	description
A	15-09-16	access stair added to plant room 2, condenser added to external plant compound, routed of new foul drainage connection to existing added.
B	17-10-16	external ramps added

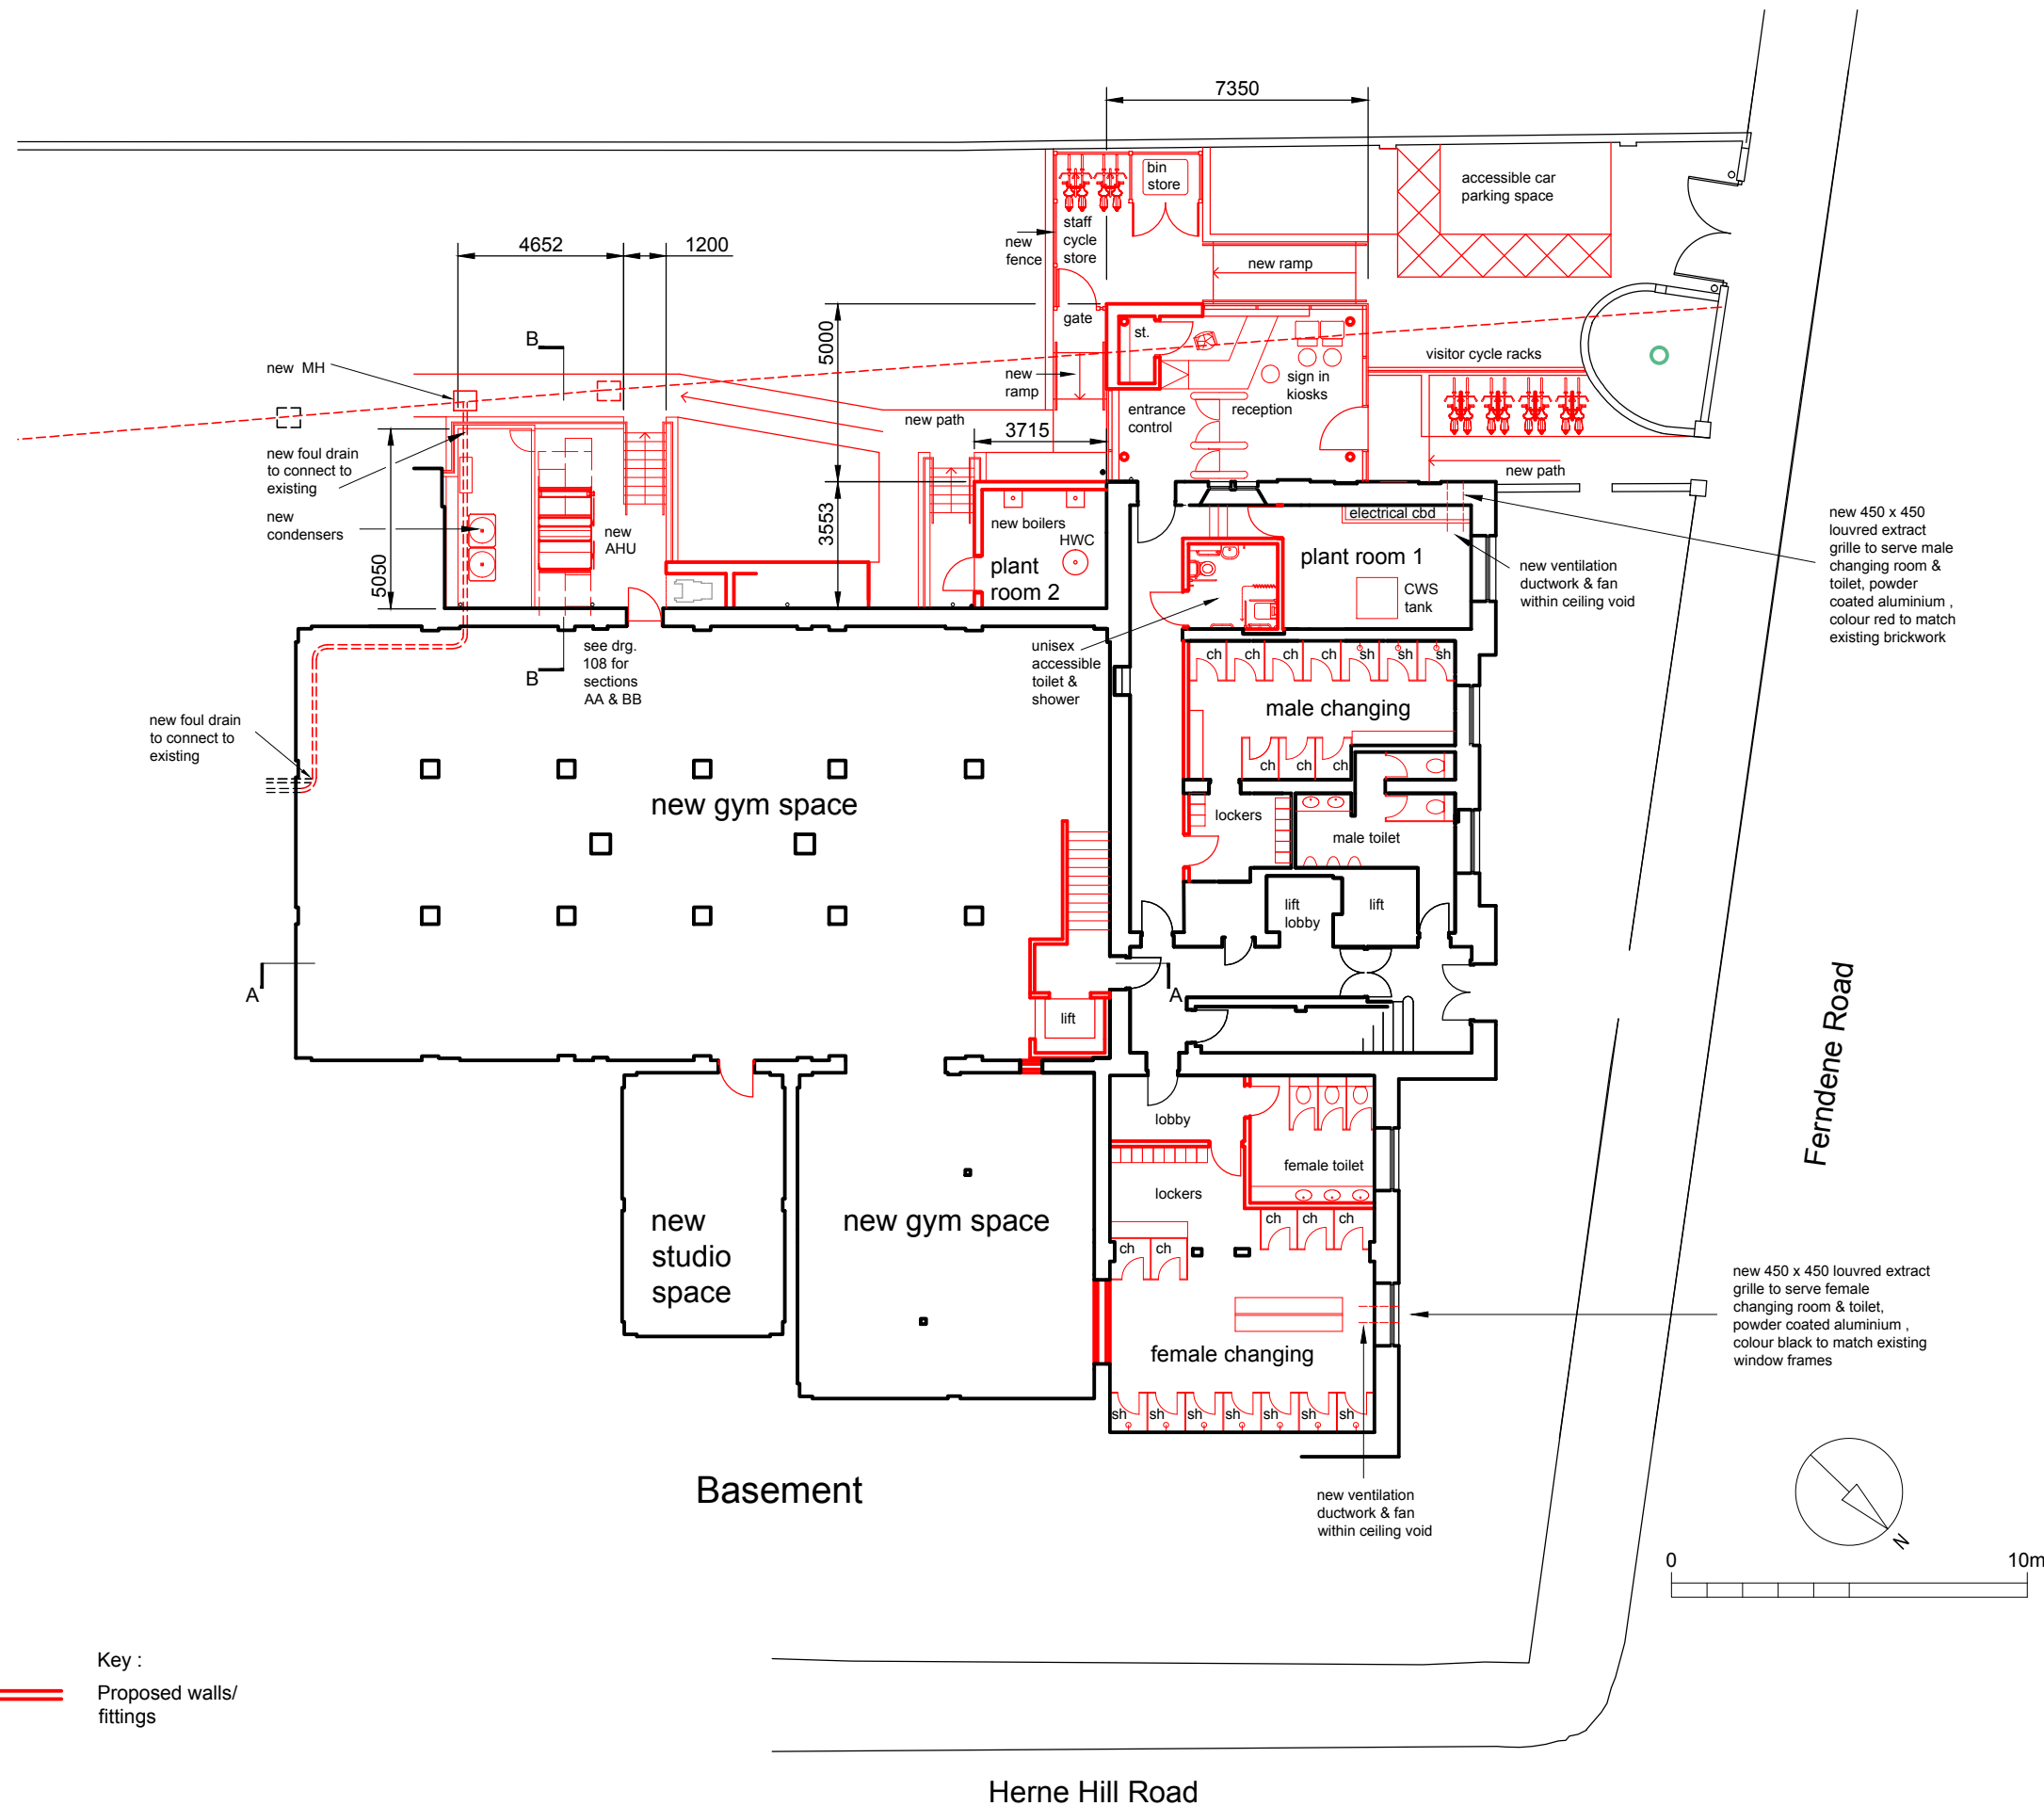

Key :
 Proposed walls/fittings

- Status**
- Preliminary
 - Planning
 - Tender
 - Construction

client
 GREENWICH LEISURE LIMITED
 property
 CARNEGIE LIBRARY
 HERNE HILL ROAD, SE24 0AG
 project
 PROPOSED REMODELLING

drawing
 BASEMENT FLOOR PLAN
 AS PROPOSED

scale	date
1:200 @ A3	11-05-16
drawn	checked
MPP	SR
drawing no.	revision
GLL_015-105	B

iCON Building Consultancy

100 South Street
 Bishop's Stortford
 Hertfordshire CM23 3BG

Tel: 01279 653386
 Web: www.iconbc.co.uk
 Email: info@iconbc.co.uk